


ARCHA+ – Large Auditorium – Groundplan – Flying Bars + Grid

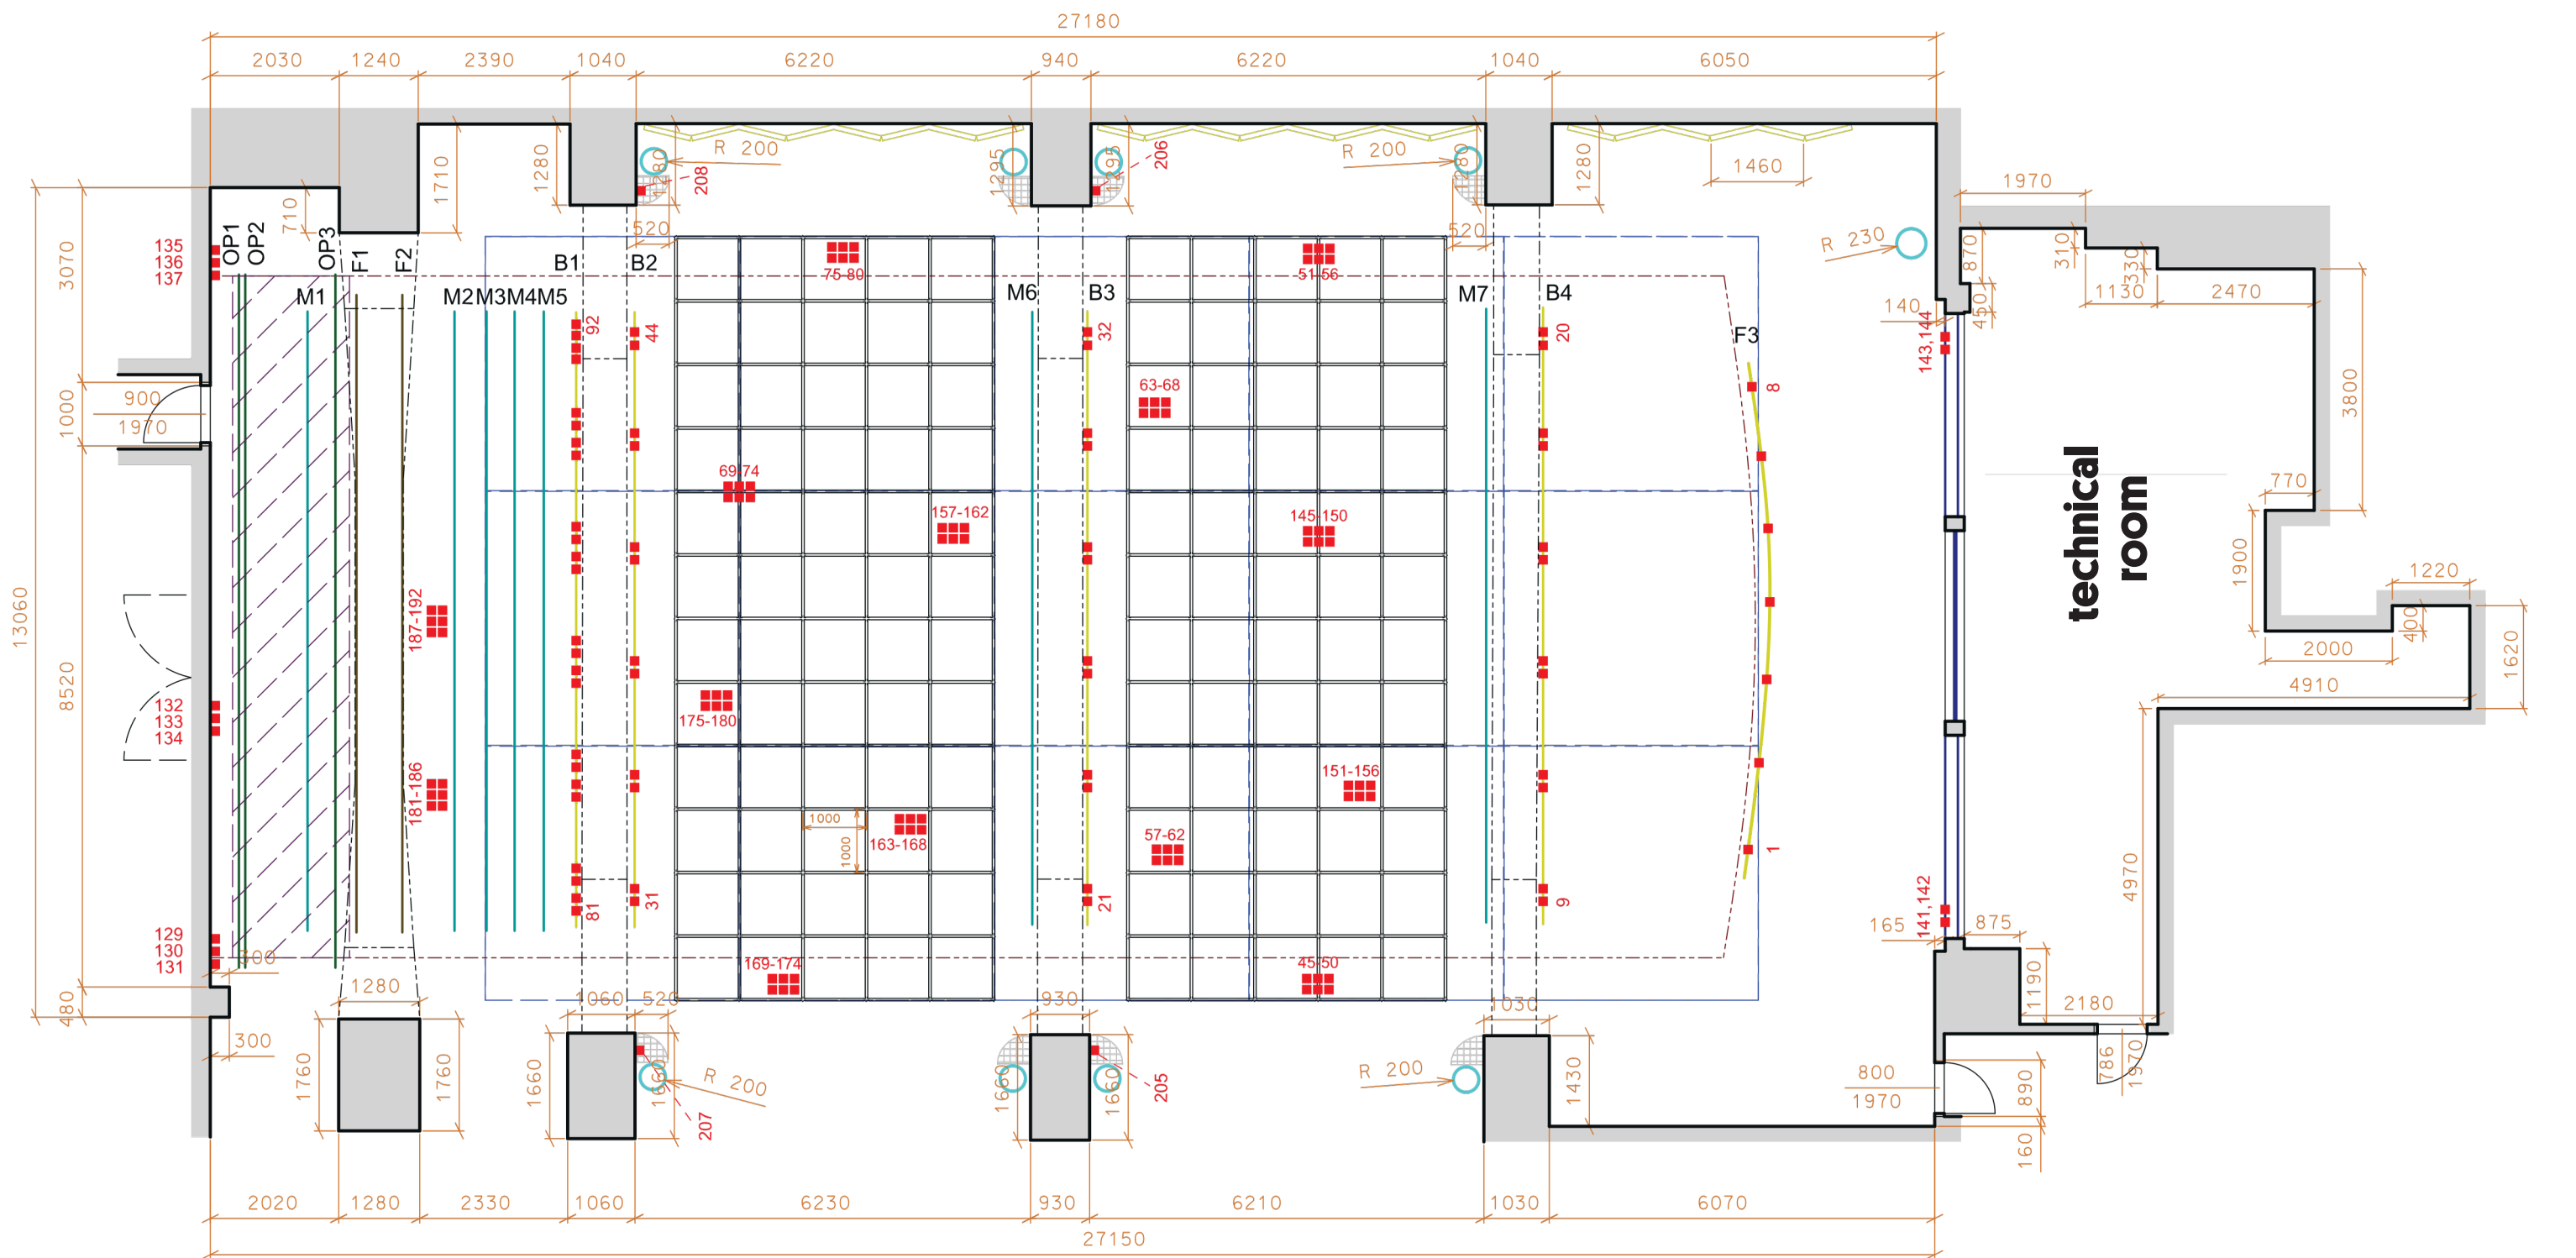

B1	81-92
B2	31-44
B3	21-32



1 : 100



ARCHA+, Na Poříčí 26, 110 00 Praha 1, Czech Republic,
tel.: +420 603 474 171, e-mail: viktor.zbornik@archa-plus.cz, www.archa-plus.cz

Vyhotovil: Špaček Filip, FSv ČVUT